



揭阳市榕城区东方体育广场 权属范围影像图



1:2000

宗地图


单位: m. m²

宗地代码: 445202004008GB02517

权利人: 揭阳市榕城区文化旅游体育局

地籍图号: 2604.00-39434.00

宗地面积: 38122.65m²

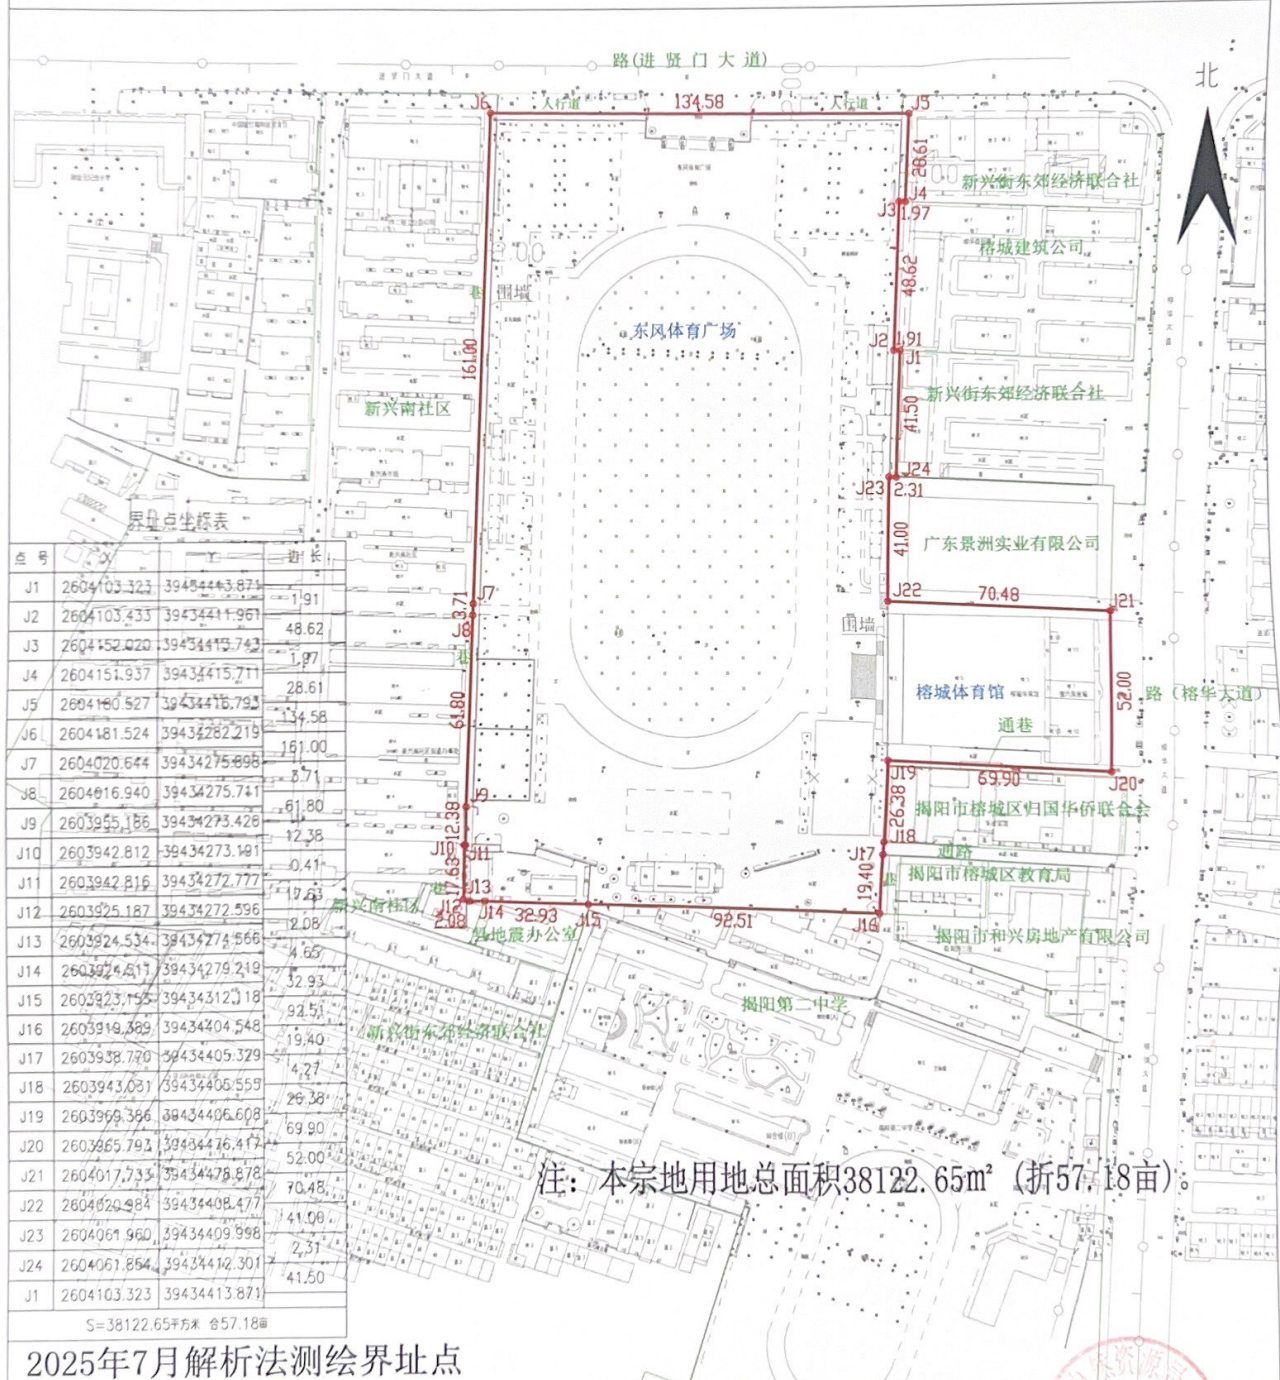

点号	东	南	西	北	边长
J1	2604103.323	39454443.871			1.91
J2	2604103.433	39434411.967			48.62
J3	2604152.020	39434413.742			1.97
J4	2604151.937	39434415.711			28.61
J5	2604160.527	39434416.793			134.58
J6	2604181.524	39434282.219			161.00
J7	2604070.644	39434275.898			3.71
J8	2604016.940	39434275.741			61.80
J9	2603955.166	39434273.426			12.38
J10	2603942.812	39434273.101			0.41
J11	2603942.816	39434272.777			17.63
J12	2603925.187	39434272.596			12.08
J13	2603924.534	39434274.566			4.65
J14	2603924.517	39434279.219			32.93
J15	2603923.155	39434312.118			92.51
J16	2603919.389	39434404.548			19.40
J17	2603938.770	39434405.329			4.27
J18	2603943.031	39434406.559			26.38
J19	2603969.396	39434406.608			69.90
J20	2603965.793	39434416.417			52.00
J21	2604017.735	39434478.878			70.48
J22	2604020.984	39434408.477			41.00
J23	2604061.960	39434409.998			2.31
J24	2604061.854	39434412.301			41.50
J1	2604103.323	39434413.871			

S=38122.65平方米 合57.18亩

注: 本宗地用地总面积38122.65m² (折57.18亩)。

2025年7月解析法测绘界址点

绘图日期: 年 月 日

审核日期: 年 月 日

1:1500

绘图员: 许俊山

审核员: 黄泽冰